


Legenda:



Obuhvat zahvata
Etapa A

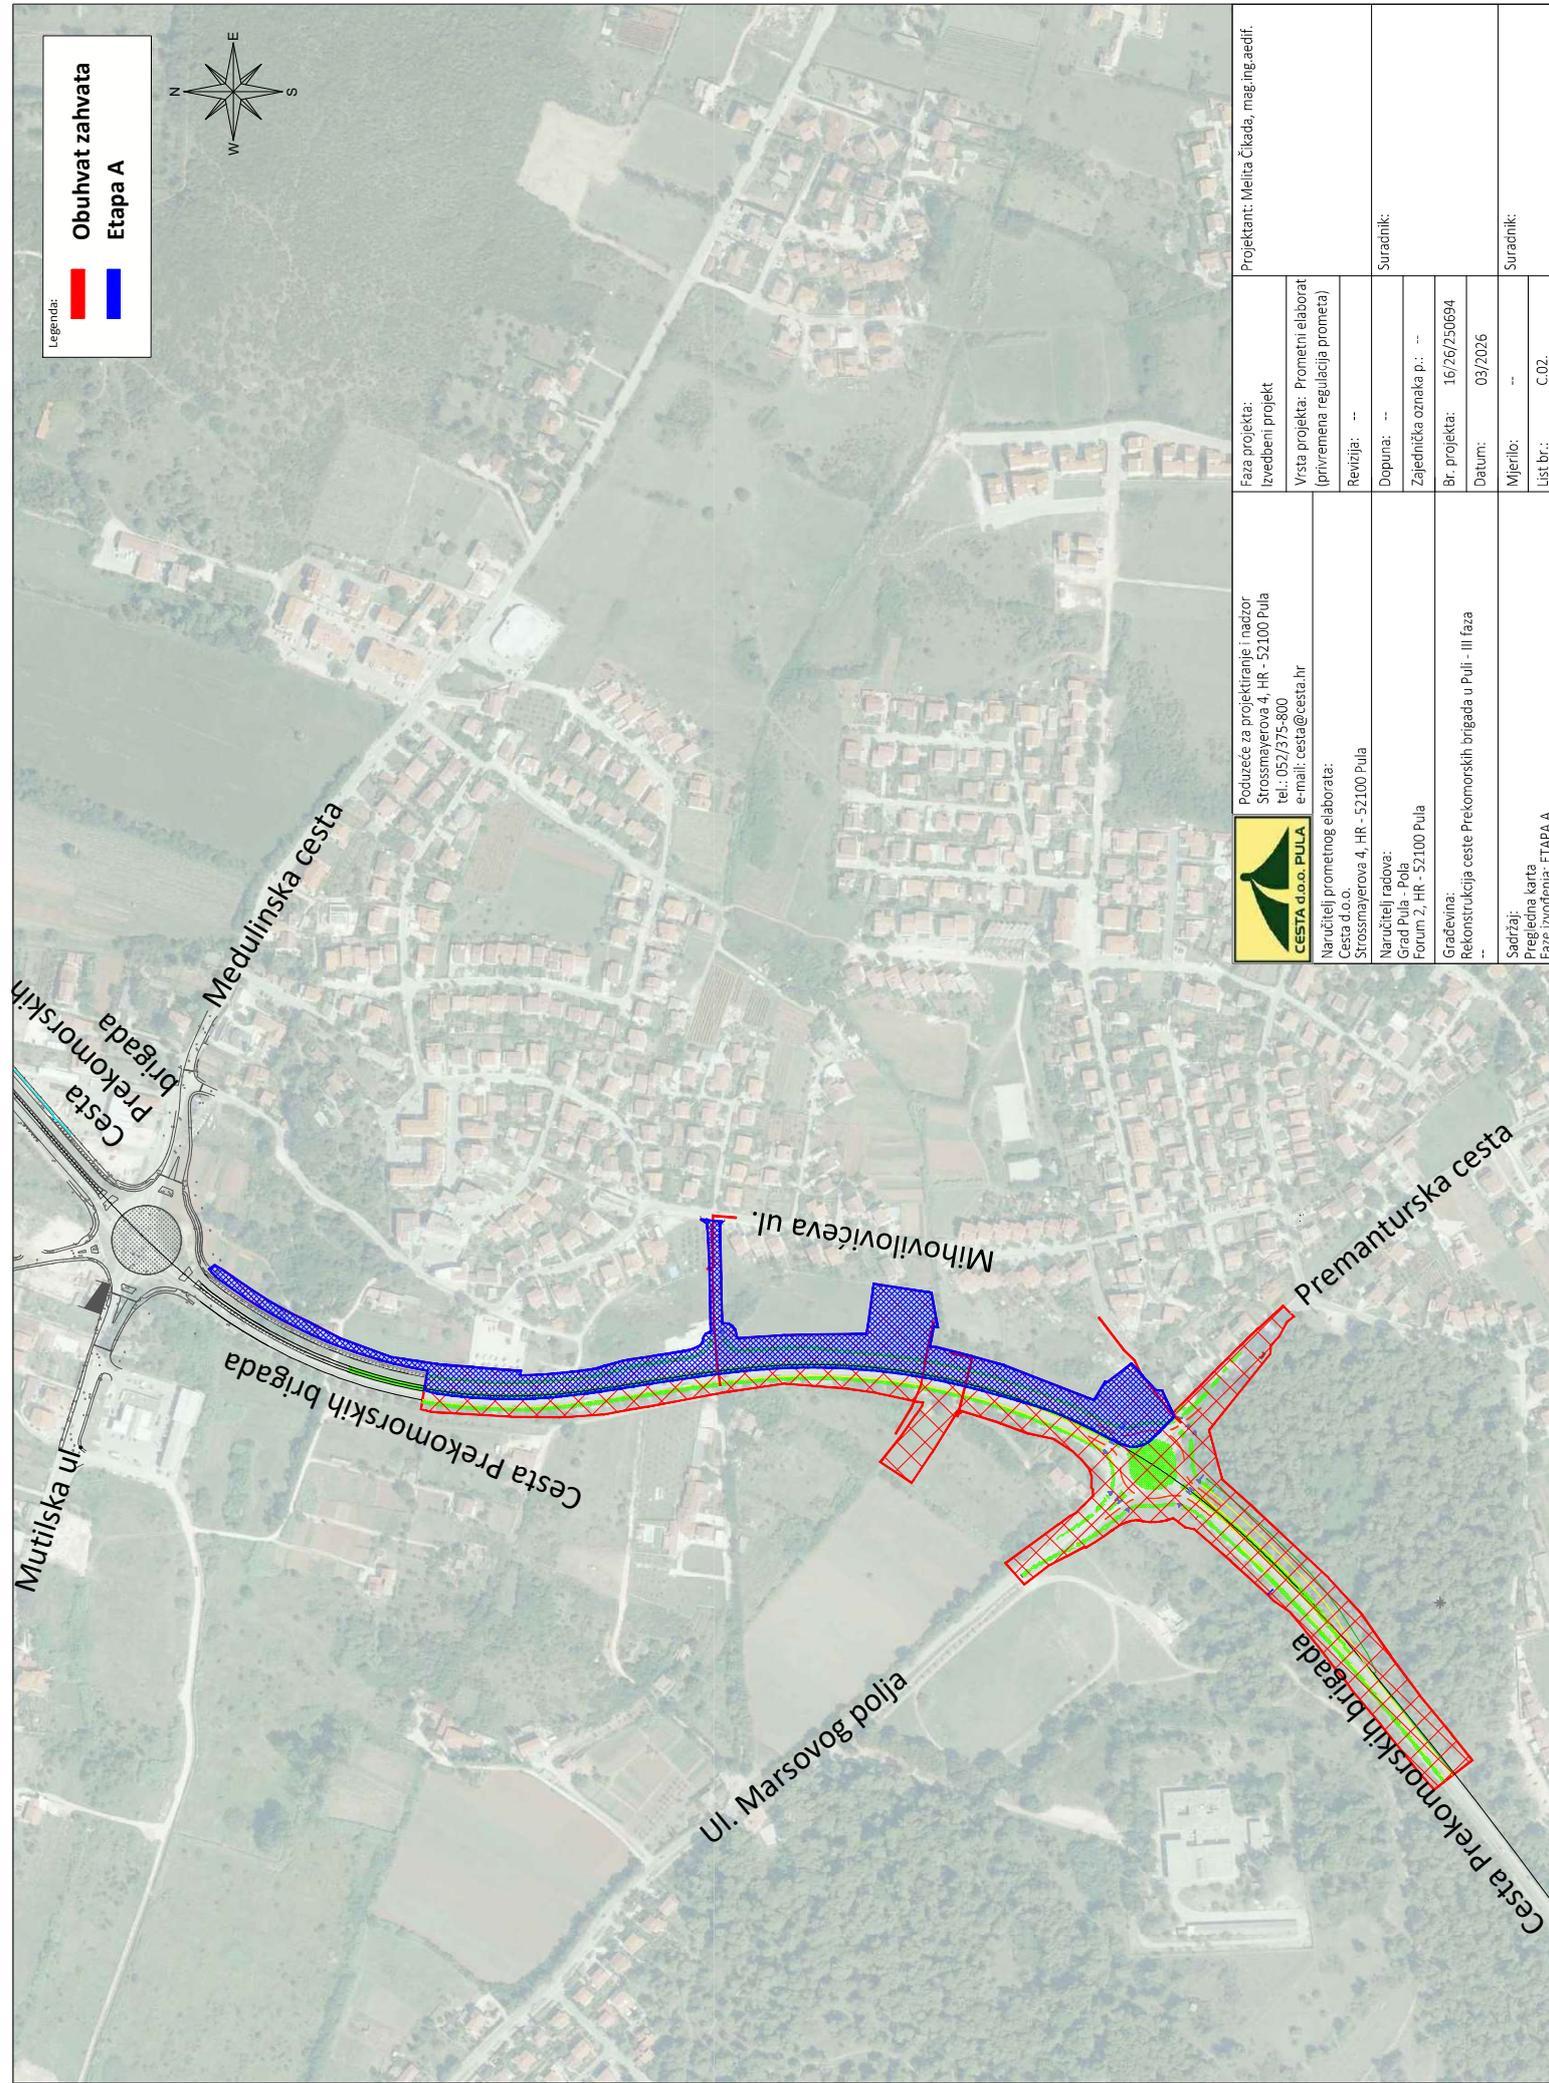

 CESTA d.o.o. PULA	Područje za projektiranje i nadzor Strossmayerova 4, HR - 52100 Pula tel.: 052/375-800 e-mail: cesta@cesta.hr	Projektant: Melita Čikada, mag.ing.aedif.
	Naručitelj prometnog elaborata: Cesta d.o.o. Strossmayerova 4, HR - 52100 Pula	Faza projekta: Izvedbeni projekt
Naručitelj radova: Grad Pula - Pola Forum 2, HR - 52100 Pula	Vrsta projekta: Prometni elaborat (privremena regulacija prometa)	Suradnik:
Gradjevina: Rekonstrukcija ceste Prekomorskih brigada u Puli - III faza	Revizija: --	Dopuna: --
Sadržaj: Pregledna karta Faze izvođenja: ETAPA A	Dopuna: --	Zajednička oznaka p.: --
	Br. projekta: 16/26/250694	Datum: 03/2026
	Mjerilo: --	List br.: C.02.