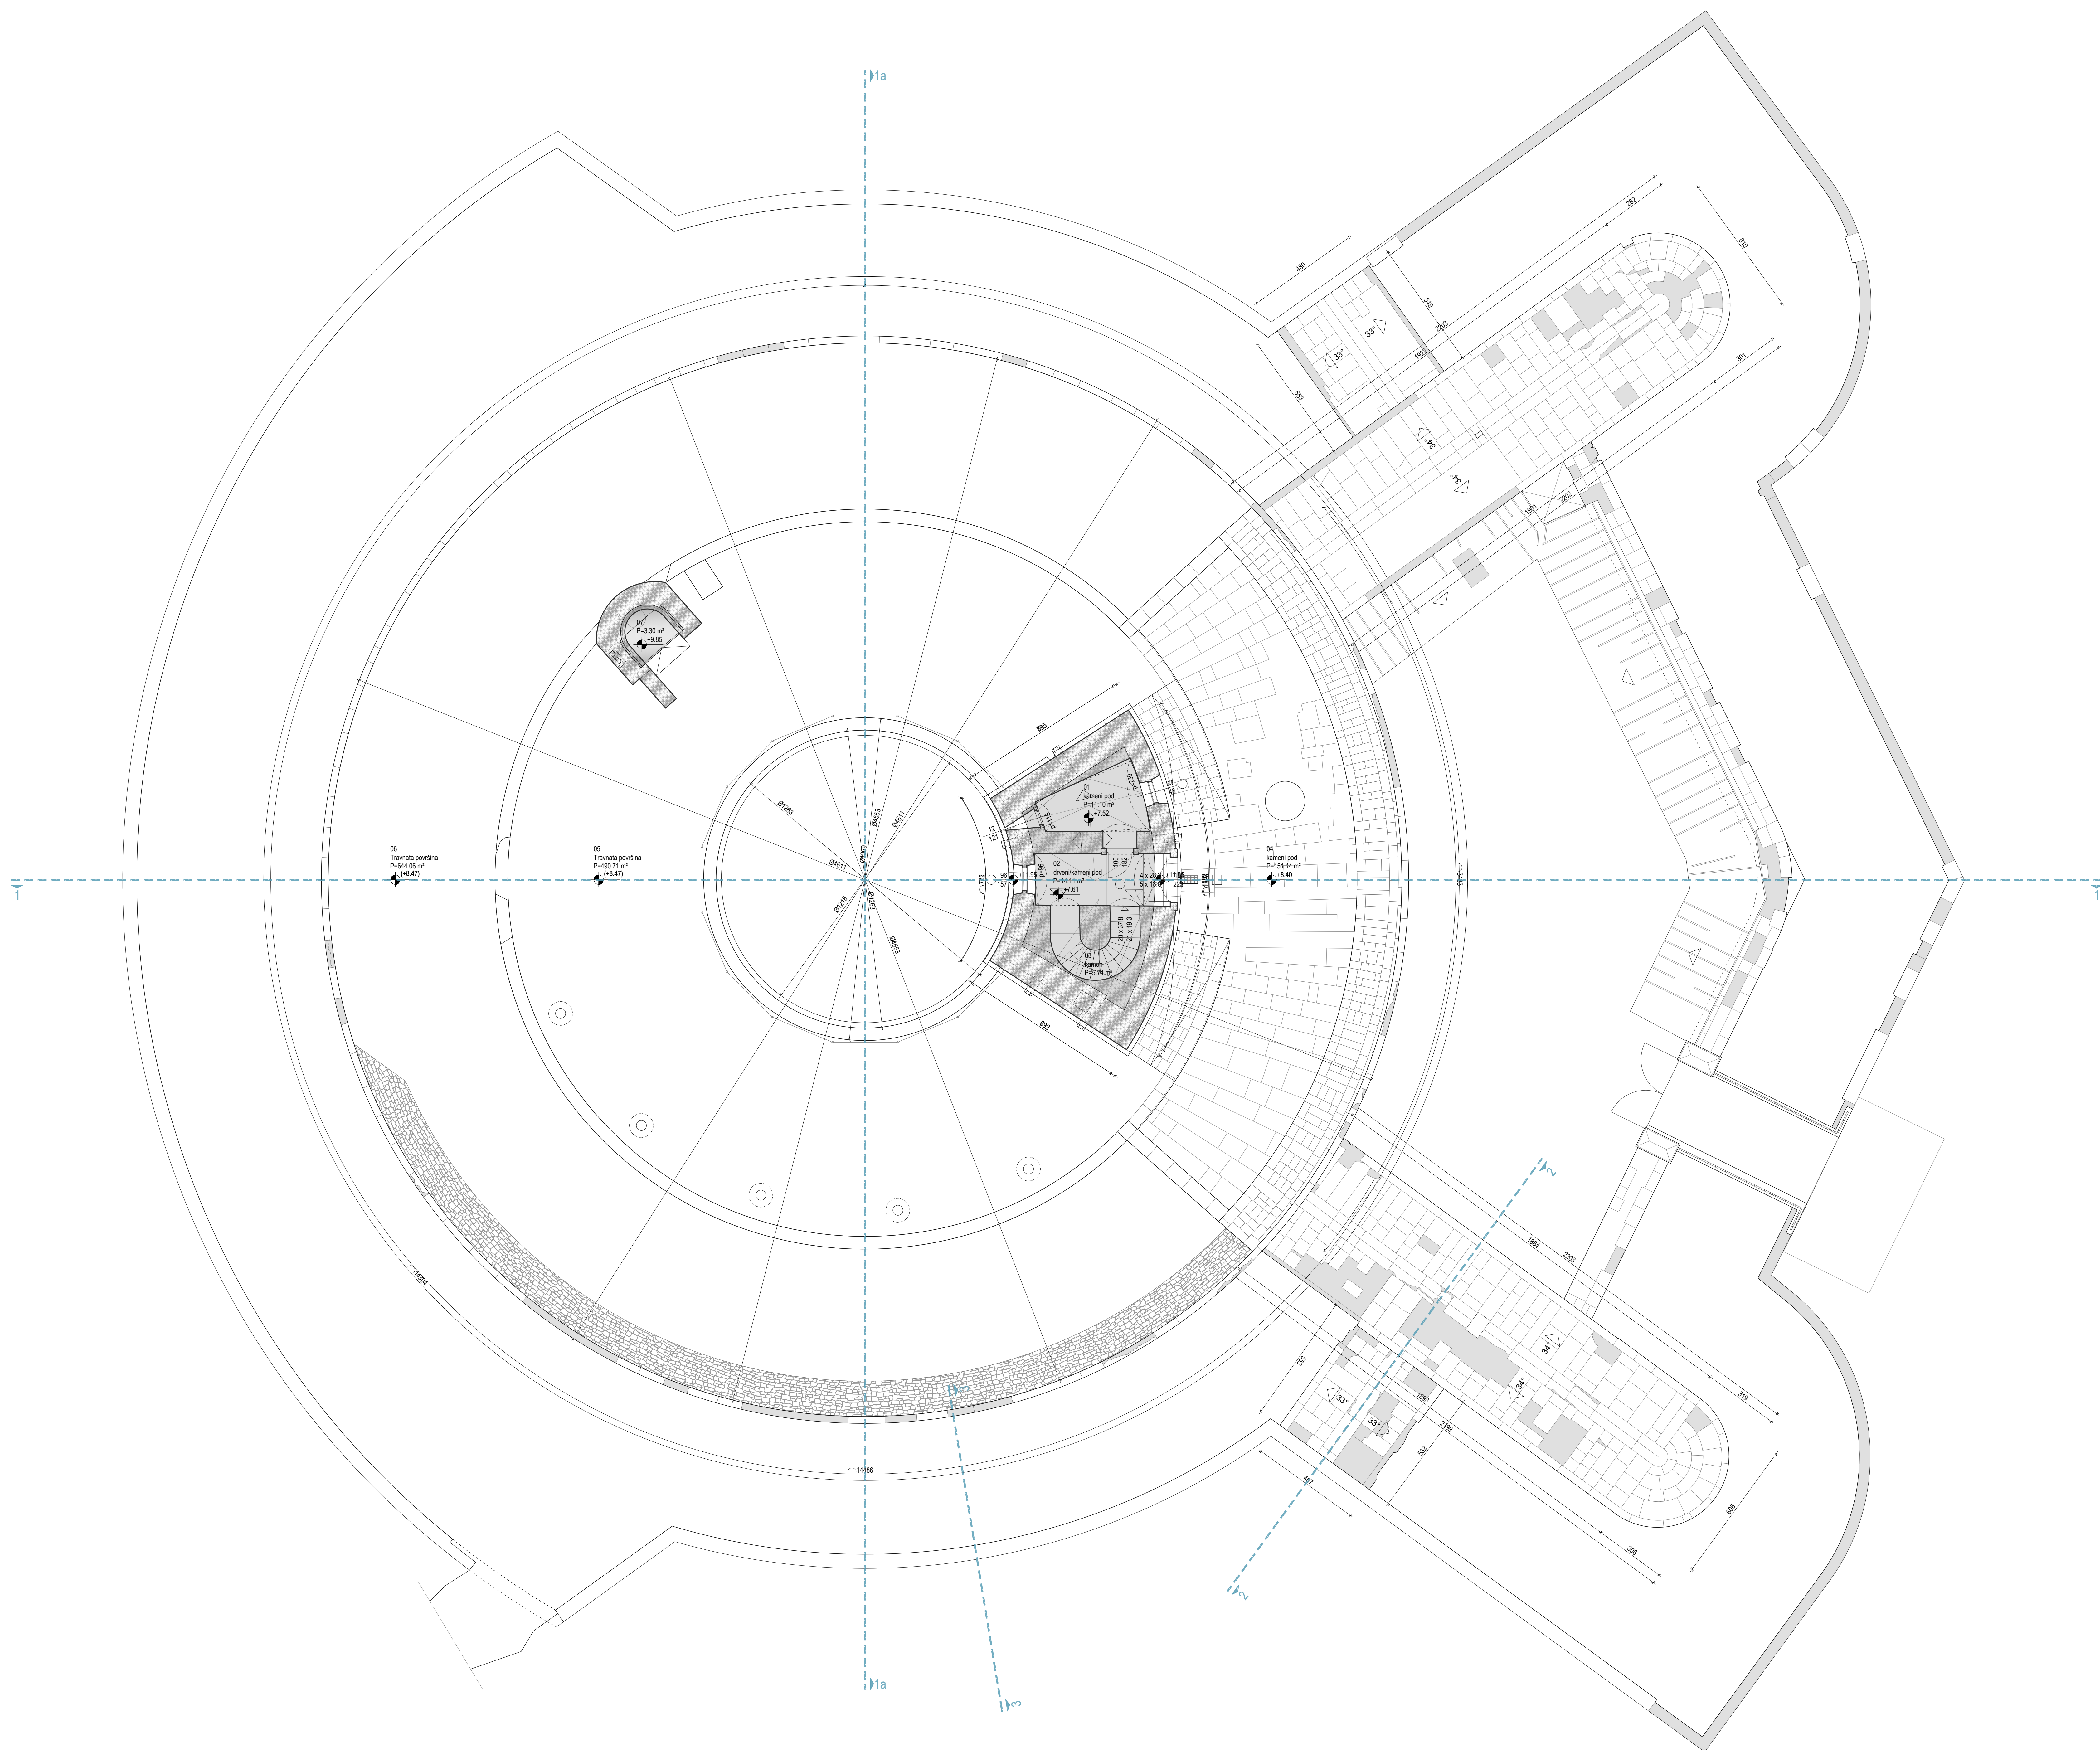
 $\pm 0.00 = 39.771 \text{ mnv}$

Geodetska izmjera - 3D lasersko skeniranje

Naručitelj: GRAD PULA - POLA

Projekt: Arhitektonska snimka postojećeg
Gradjevina: IUTVRDA BOJIRGIIIGNON

Nacht: Tločrt krovnje terase

Voditelj projekta:

Projektant:

Karmen Polansky-Ivaniš, d

0 m Miljenka Cikač, dipl.ing.gra

M=1:100

Izmjera: 2023.	List: 03
----------------	----------

Oznaka: 151-23	Verzija: V.2
----------------	--------------

VENKA
VARAZDIN

0 10 20 30 40 50 60 70 80